

- NOTES:
- REFER TO ROADWAY PLAN DWGS. PL-01 THRU PL-06 FOR THE LOCATION OF EXISTING HIGHWAY BOUNDARY.
 - REFER TO ROADWAY PLAN DWGS. PL-01 THRU PL-06 FOR TRAVEL LANE WIDTHS.

DATE	REVISIONS	BY

DRAWING ALTERATION

Note: It is a violation of law for any person, unless they are acting under the direction of a licensed professional engineer, architect, landscape architect or land surveyor to alter an item in any way. If an item bearing the stamp of a licensed professional is altered, the altering engineer, architect, landscape architect or land surveyor shall stamp the document and include the notation "altered by" followed by their signature, the date of such alteration, and a specific description of the alteration.

By: JONATHAN W. OTTMAN
DATE: 01/22/2026



280 East Broad St., Suite 170
Rochester, New York 14604
(585) 385-7417
luengineers.com

PROJECT:
BIG TREE ROAD
PEDESTRIAN IMPROVEMENT
PROJECT
PIN 4761.50

CLIENT:
TOWN OF LIVONIA
36 Commercial Street
Livonia, NY 14487

DRAWING TITLE:
**PRELIMINARY
TYPICAL SECTIONS**

DESIGNED BY: JWO	SCALE: AS NOTED
DRAWN BY: HJL	DATE: JANUARY 2026
CHECKED BY: JRM	PROJECT No. 50631-01

SHEET 1 OF 11	DRAWING No. TS-01
------------------	----------------------

FILE NAME = J:\Projects\50631_Town of Livonia\50631-01_Big Tree Road Pedestrian Improvements Project\Cadd\Preliminary_Design\Typical Sections.dgn
DATE = 1/19/2026 TIME = 10:26:28 AM
USER = JOTTMAN



- NOTES:
- REFER TO ROADWAY PLAN DWGS. PL-01 THRU PL-06 FOR THE WIDTH AND LOCATION OF EXISTING HIGHWAY BOUNDARY.
 - REFER TO ROADWAY PLAN DWGS. PL-01 THRU PL-06 FOR VARYING LAWN, SIDEWALK, AND TRAVEL LANE WIDTHS.
 - AFTER MILLING THE EXISTING PAVEMENT SURFACE, THE ENGINEER IN CHARGE SHALL DETERMINE/DESIGNATE AREAS OF PAVEMENT REPAIR.

DATE	REVISIONS	BY

DRAWING ALTERATION
 Note: It is a violation of law for any person, unless they are acting under the direction of a licensed professional engineer, architect, landscape architect or land surveyor to alter an item in any way. If an item bearing the stamp of a licensed professional is altered, the altering engineer, architect, landscape architect or land surveyor shall stamp the document and include the notation "altered by" followed by their signature, the date of such alteration, and a specific description of the alteration.

By: JONATHAN W. OTTMAN
 DATE: 01/22/2026



280 East Broad St., Suite 170
 Rochester, New York 14604
 (585) 385-7417
 luengineers.com

PROJECT:
**BIG TREE ROAD
 PEDESTRIAN IMPROVEMENT
 PROJECT**





PIN 4761.50

CLIENT:
**TOWN OF LIVONIA
 36 Commercial Street
 Livonia, NY 14487**

DRAWING TITLE:
**PRELIMINARY
 TYPICAL SECTIONS**

DESIGNED BY: JWO	SCALE: AS NOTED
DRAWN BY: HJL	DATE: JANUARY 2026
CHECKED BY: JRM	PROJECT No. 50631-01


SHEET 2 OF 11	DRAWING No. TS-02
------------------	----------------------

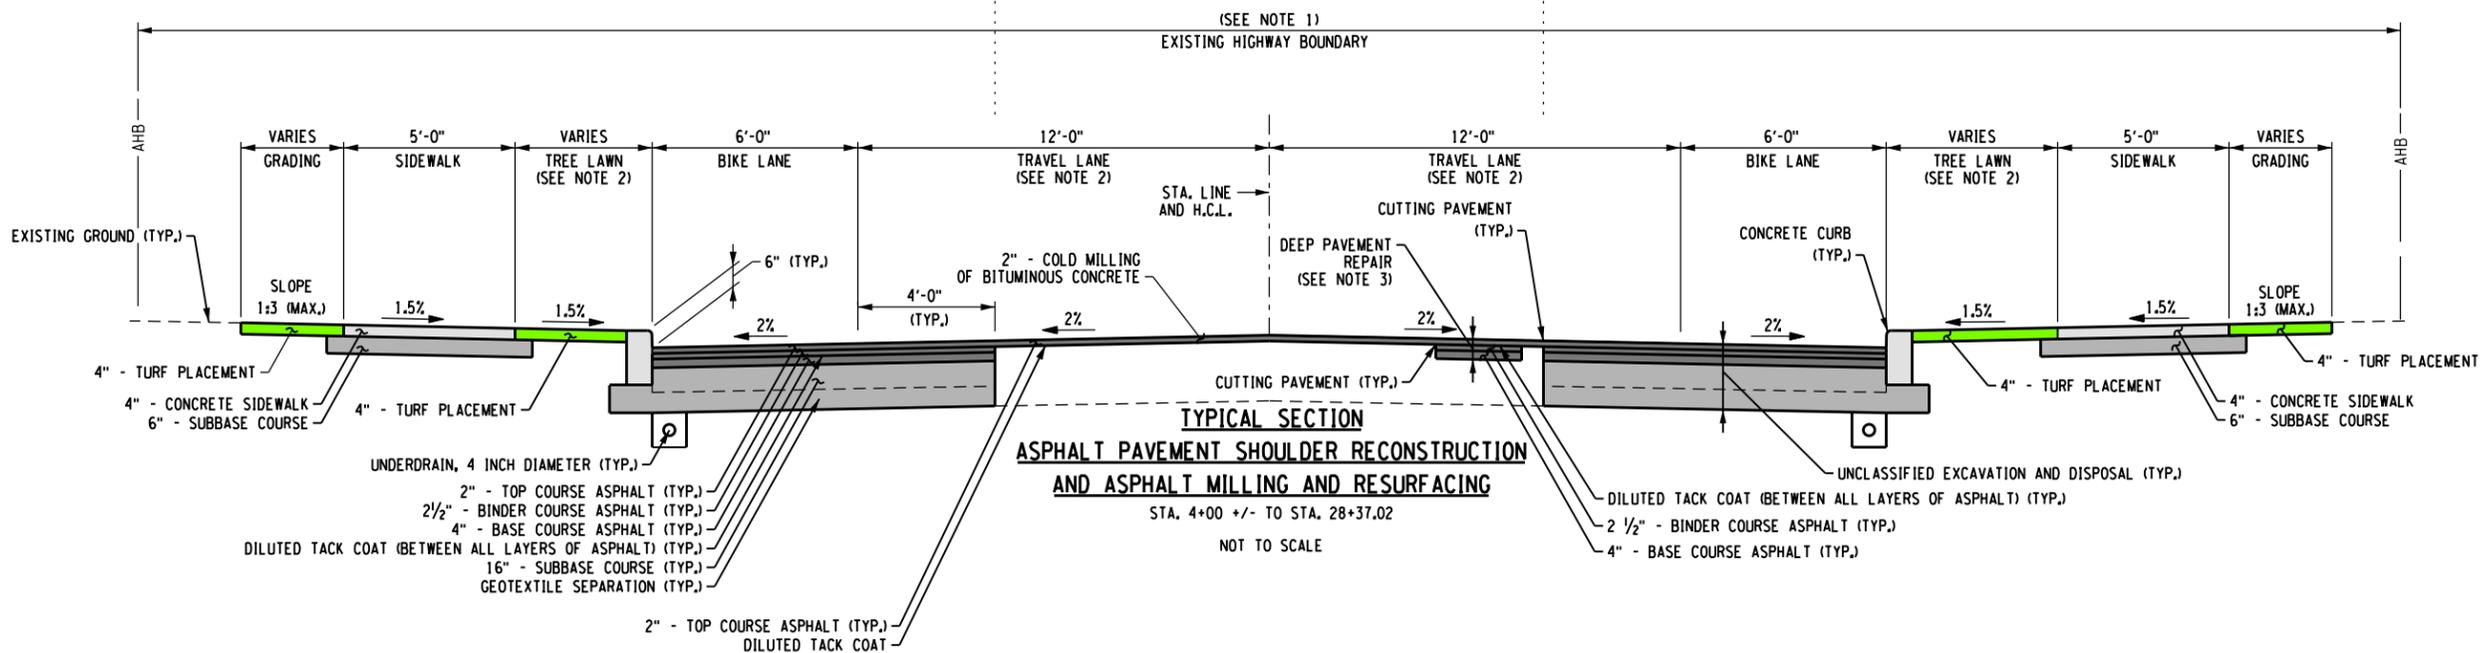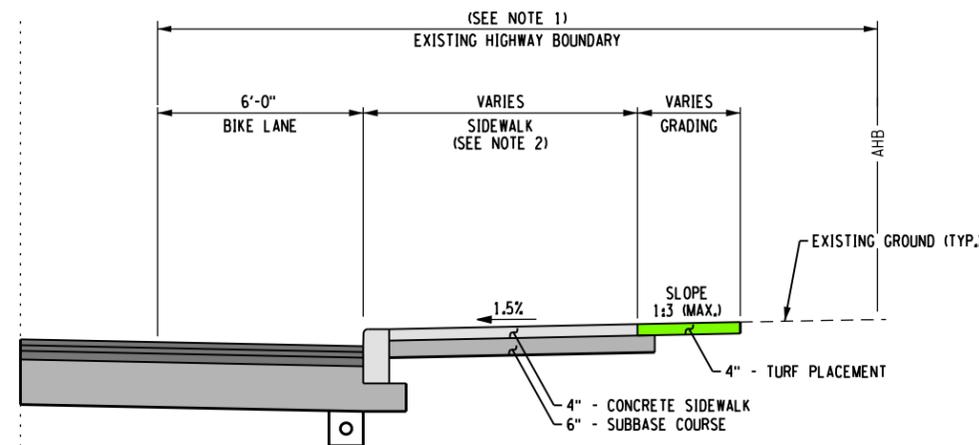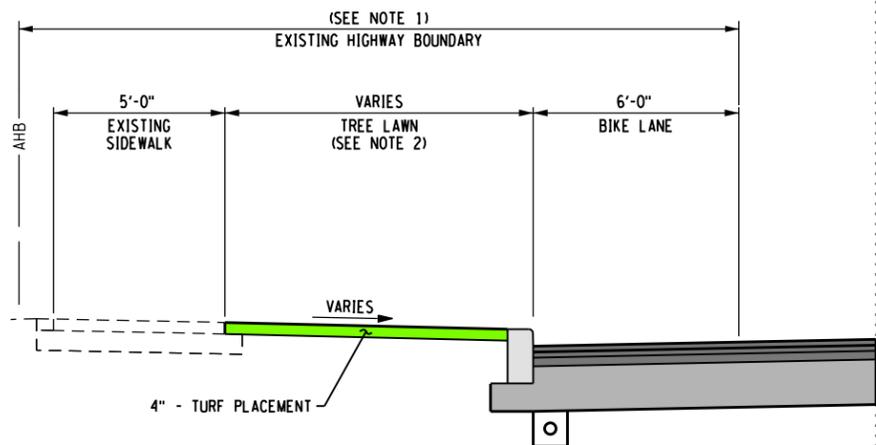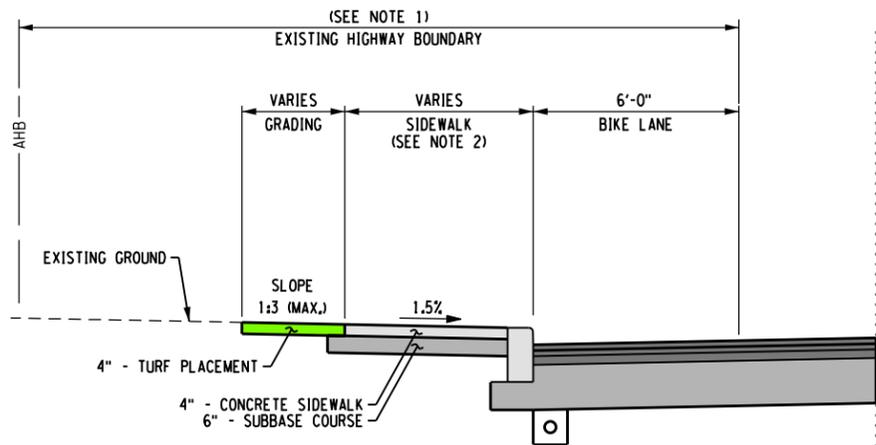

FILE NAME = J:\Projects\50631_Town of Livonia\50631-01 Big Tree Road Pedestrian Improvements Project\Cadd\Preliminary Design\Typical Sections.dgn
 DATE = 1/19/2026 TIME = 11:05:15 AM
 USER = JOTTMAN



BIG TREE ROAD H.C.L. DATA			
POINT	STATION	NORTHING	EASTING
PI	15+61.97	1034361.84	1382328.68
AHEAD TANGENT DIRECTION		77° 44' 45"	
BACK TANGENT DIRECTION		78° 07' 18"	

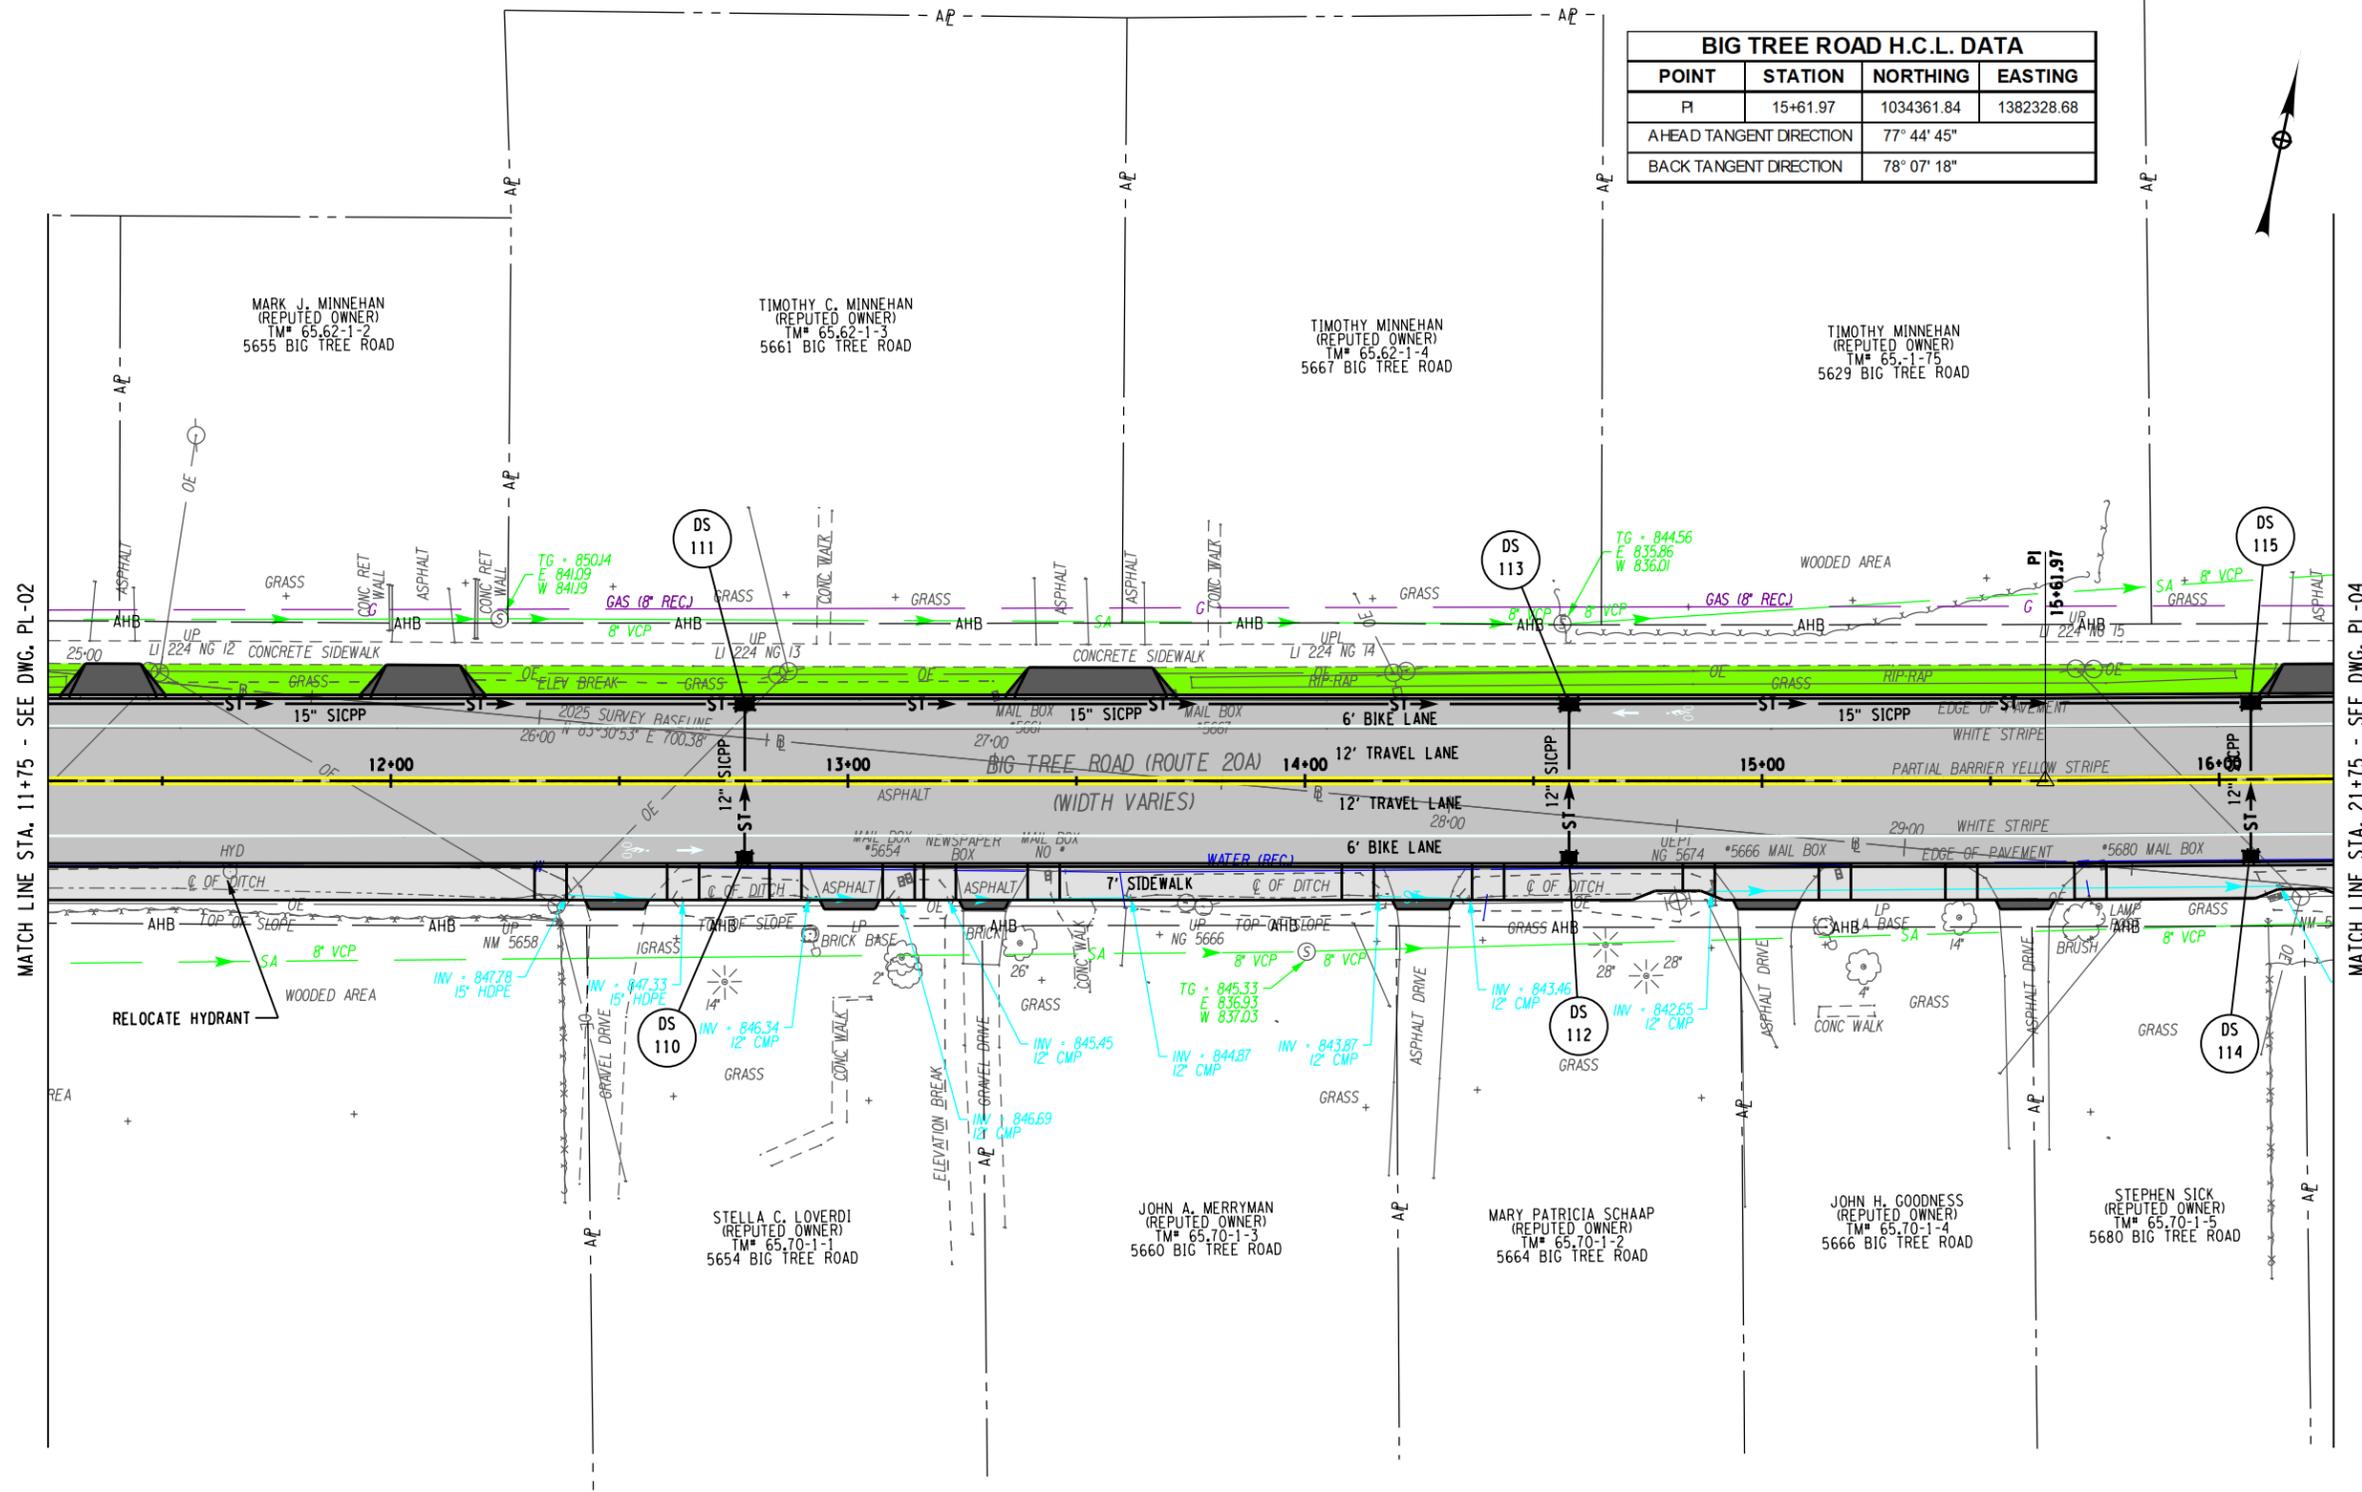

DATE	REVISIONS	BY

DRAWING ALTERATION
 Note: It is a violation of law for any person, unless they are acting under the direction of a licensed professional engineer, architect, landscape architect or land surveyor to alter an item in any way, if an item bearing the stamp of a licensed professional is altered, the altering engineer, architect, landscape architect or land surveyor shall stamp the document and include the notation "altered by" followed by their signature, the date of such alteration, and a specific description of the alteration.

BY: JONATHAN W. OTTMAN
 DATE: 01/22/2026

Lu Engineers
 ENVIRONMENTAL • TRANSPORTATION • CIVIL
 280 East Broad St., Suite 170
 Rochester, New York 14604
 (585) 385-7417
 luengineers.com


PROJECT:
 BIG TREE ROAD
 PEDESTRIAN IMPROVEMENT
 PROJECT
 PIN 4761.50

CLIENT:
 TOWN OF LIVONIA
 36 Commercial Street
 Livonia, NY 14487

DRAWING TITLE:
 PRELIMINARY
 ROADWAY PLANS

DESIGNED BY: JWO	SCALE: AS NOTED
DRAWN BY: HJL	DATE: JANUARY 2026
CHECKED BY: JRM	PROJECT No. 50631-01
SHEET 5 OF 11	DRAWING No. PL-03

FILE NAME = J:\Projects\50631_Town of Livonia\50631-01 Big Tree Road Pedestrian Improvements Project\Cadd\Preliminary Design\Preliminary Roadway Plan and Profile.dgn
 DATE = 1/19/2026 TIME = 10:26:35 AM
 USER = JOTTMAN

 



DATE	REVISIONS	BY

DRAWING ALTERATION
 Note: It is a violation of law for any person, unless they are acting under the direction of a licensed professional engineer, architect, landscape architect or land surveyor to alter an item in any way. If an item bearing the stamp of a licensed professional is altered, the altering engineer, architect, landscape architect or land surveyor shall stamp the document and include the notation "altered by" followed by their signature, the date of such alteration, and a specific description of the alteration.

BY: JONATHAN W. OTTMAN
 DATE: 01/22/2026



ENVIRONMENTAL • TRANSPORTATION • CIVIL
 280 East Broad St., Suite 170
 Rochester, New York 14604
 (585) 385-7417
 luengineers.com

PROJECT:
**BIG TREE ROAD
 PEDESTRIAN IMPROVEMENT
 PROJECT**


PIN 4761.50

CLIENT:
 TOWN OF LIVONIA
 36 Commercial Street
 Livonia, NY 14487

DRAWING TITLE:
**PRELIMINARY
 ROADWAY PLANS**


DESIGNED BY: JWO SCALE: AS NOTED
 DRAWN BY: HJL DATE: JANUARY 2026
 CHECKED BY: JRM PROJECT No. 50631-01

SHEET 7 OF 11 DRAWING No. PL-05

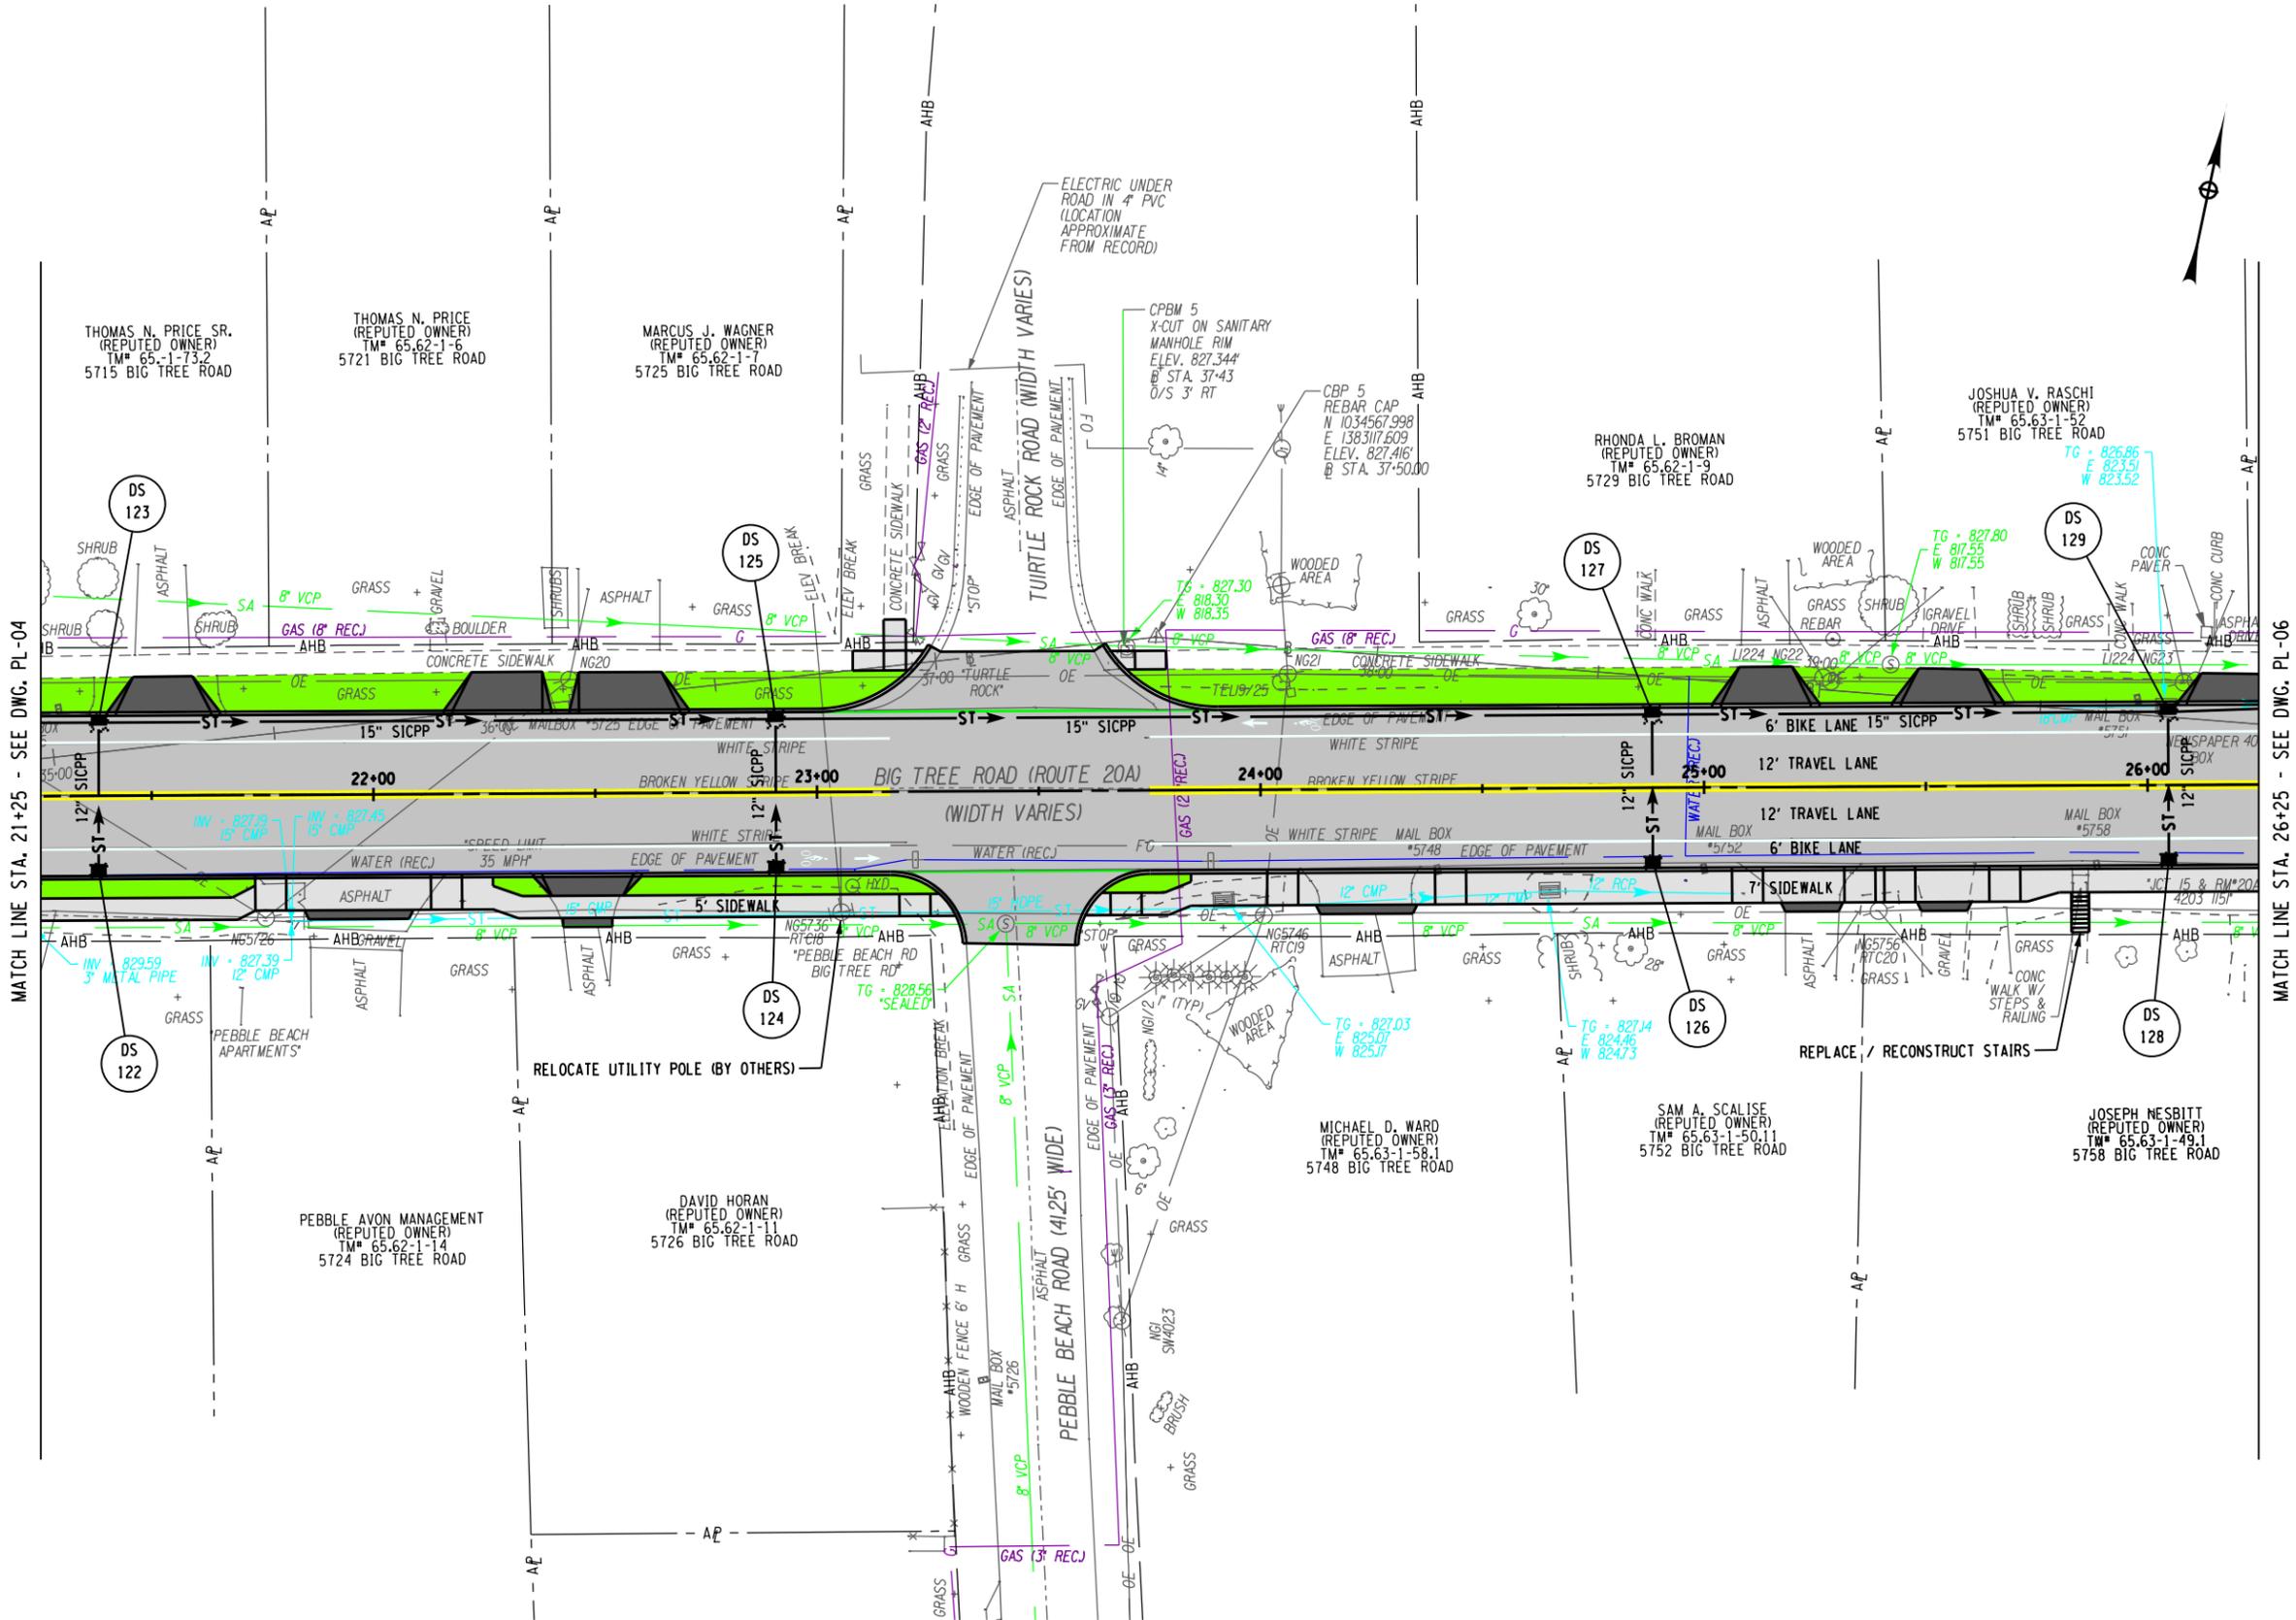

MATCH LINE STA. 21+25 - SEE DWG. PL-04

MATCH LINE STA. 26+25 - SEE DWG. PL-06

 

FILE NAME = J:\Projects\50631_Town of Livonia\50631-01 Big Tree Road Pedestrian Improvements Project\Cadd\Preliminary Design\Preliminary Roadway Plan and Profile.dgn
 DATE = 1/19/2026 TIME = 10:26:37 AM
 USER = Jotman

BIG TREE ROAD H.C.L. DATA			
POINT	STATION	NORTHING	EASTING
CURVE No. 2			
PC	28+42.75	1034467.97	1383580.49
PI	28+67.51	1034637.90	1383604.70
CC		1033459.68	1383833.63
PT	28+92.26	1034642.12	1383629.09
DELTA	2° 21' 50" RT.	EXTERNAL	0.26 FT
RADIUS	1200 FT	LENGTH	49.51 FT
DEGREE	4° 46' 29"	TANGENT	24.76 FT
AHEAD TANGENT DIRECTION		80° 11' 09"	
BACK TANGENT DIRECTION		77° 49' 19"	

BIG TREE ROAD H.C.L. DATA			
POINT	STATION	NORTHING	EASTING
POE	31+42.27	1034684.73	1383875.44
BACK TANGENT DIRECTION		80° 11' 09"	



DATE	REVISIONS	BY

DRAWING ALTERATION
 Note: It is a violation of law for any person, unless they are acting under the direction of a licensed professional engineer, architect, landscape architect or land surveyor to alter an item in any way. If an item bearing the stamp of a licensed professional is altered, the altering engineer, architect, landscape architect or land surveyor shall stamp the document and include the notation "altered by" followed by their signature, the date of such alteration, and a specific description of the alteration.

BY: JONATHAN W. OTTMAN
 DATE: 01/22/2026



280 East Broad St., Suite 170
 Rochester, New York 14604
 (585) 385-7417
 luengineers.com



PROJECT:
 BIG TREE ROAD
 PEDESTRIAN IMPROVEMENT
 PROJECT
 PIN 4761.50

CLIENT:
 TOWN OF LIVONIA
 36 Commercial Street
 Livonia, NY 14487

DRAWING TITLE:
 PRELIMINARY
 ROADWAY PLANS

DESIGNED BY: JWO SCALE: AS NOTED
 DRAWN BY: HJL DATE: JANUARY 2026
 CHECKED BY: JRM PROJECT No. 50631-01



SHEET DRAWING No.
 8 OF 11 PL-06

 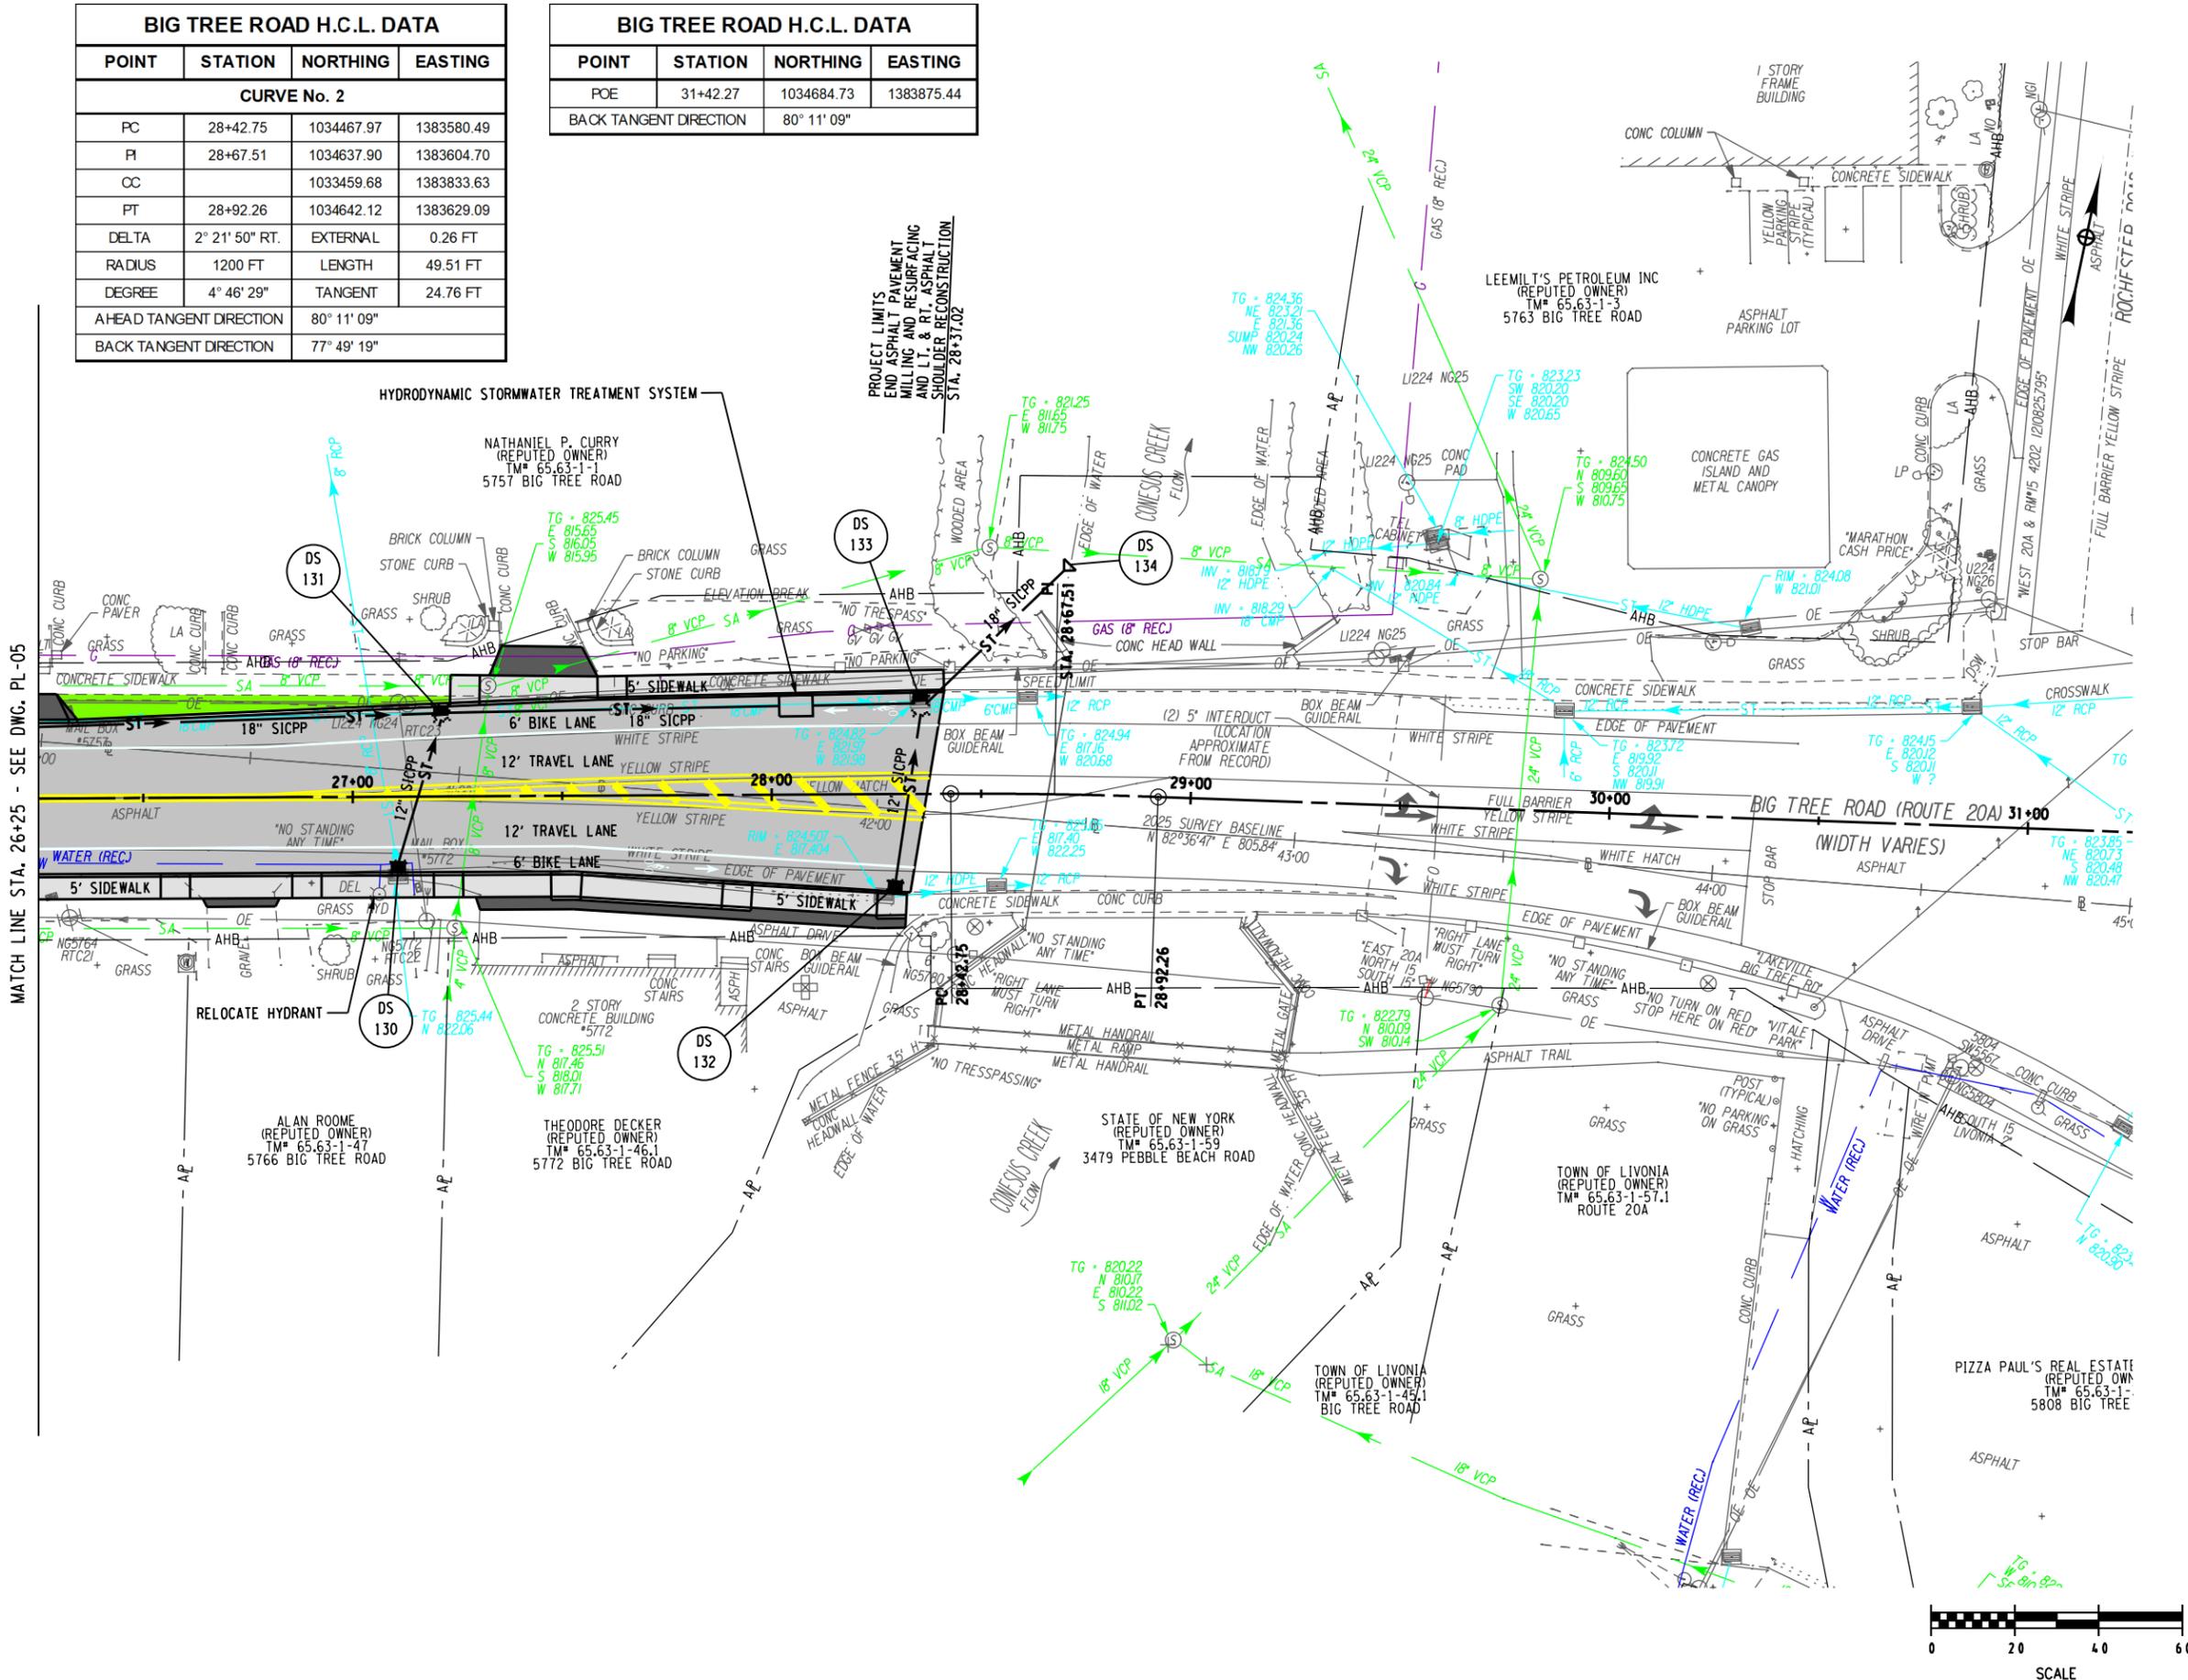


FILE NAME = J:\Projects\50631_Town of Livonia\50631-01 Big Tree Road Pedestrian Improvements Project\Cadd\Preliminary Design\Preliminary Roadway Plan and Profile.dgn
 DATE = 1/19/2026 TIME = 10:26:38 AM
 USER = JOTTMAN

MATCH LINE STA. 26+25 - SEE DWG. PL-05

FILE NAME = J:\Projects\50631 Town of Livonia\50631-01 Big Tree Road Pedestrian Improvements Project\Cadd\Preliminary Design\Preliminary Roadway Plan and Profile.dgn
 DATE = 1/15/2026 TIME = 10:26:39 AM
 USER = JOTMAN

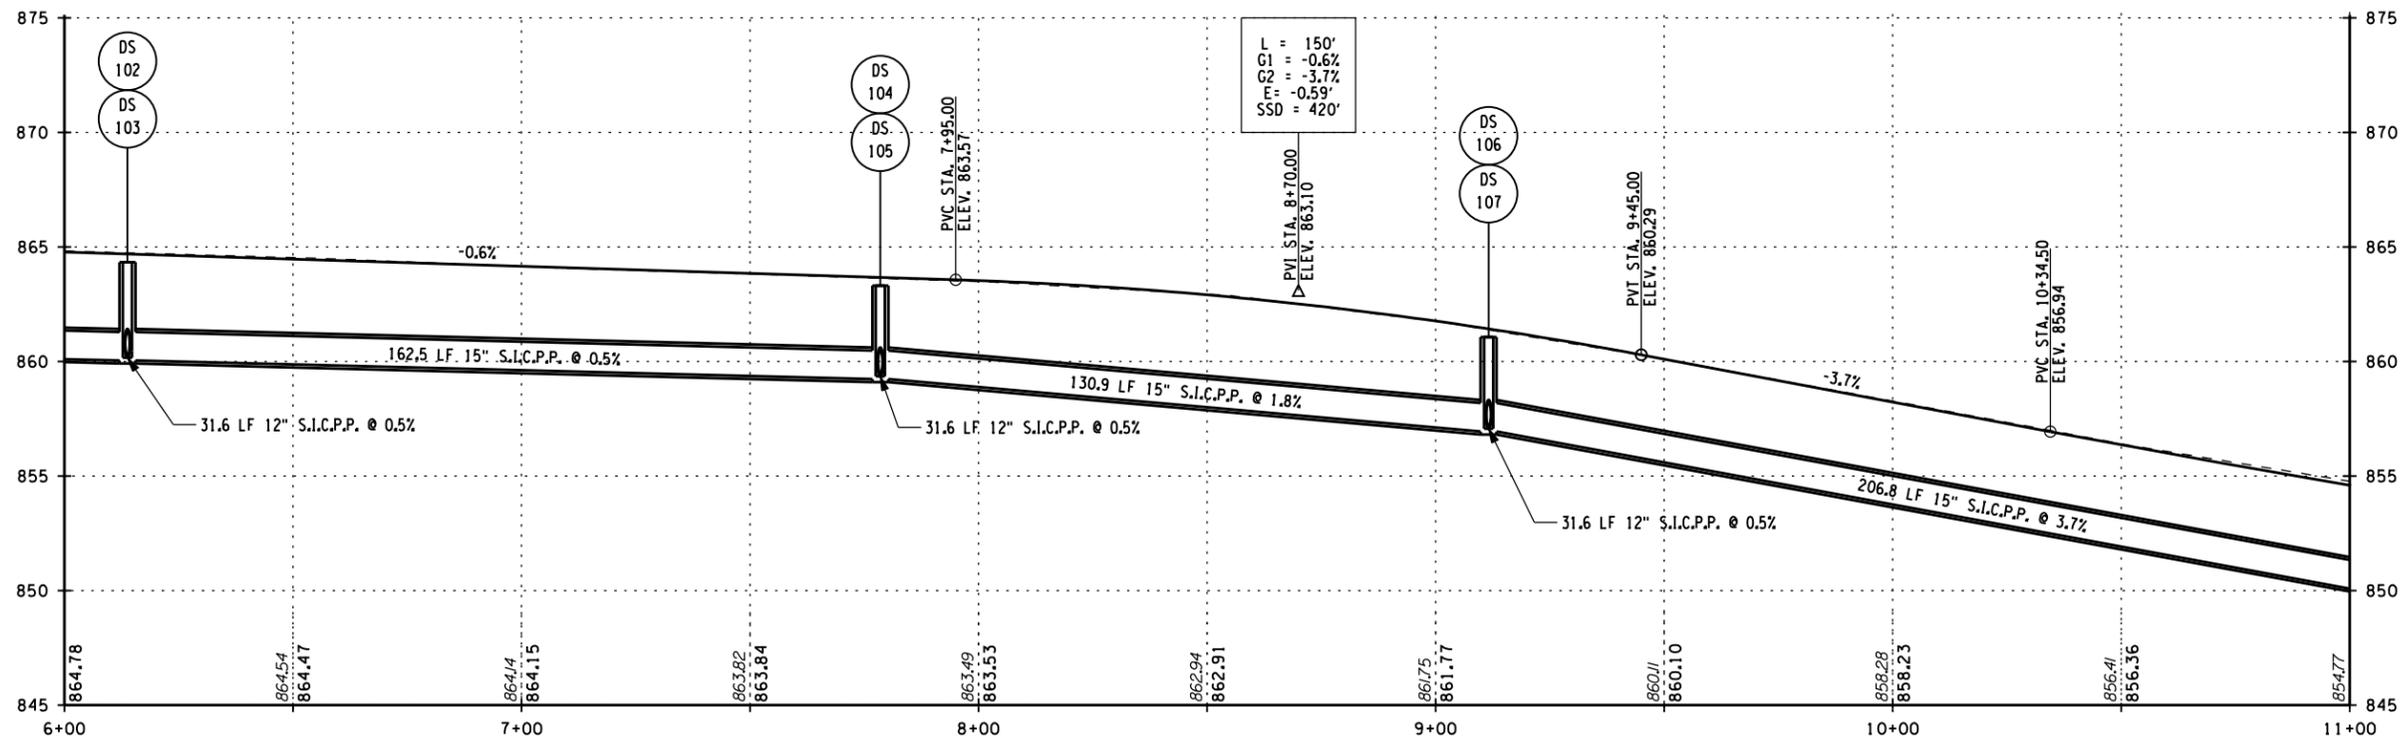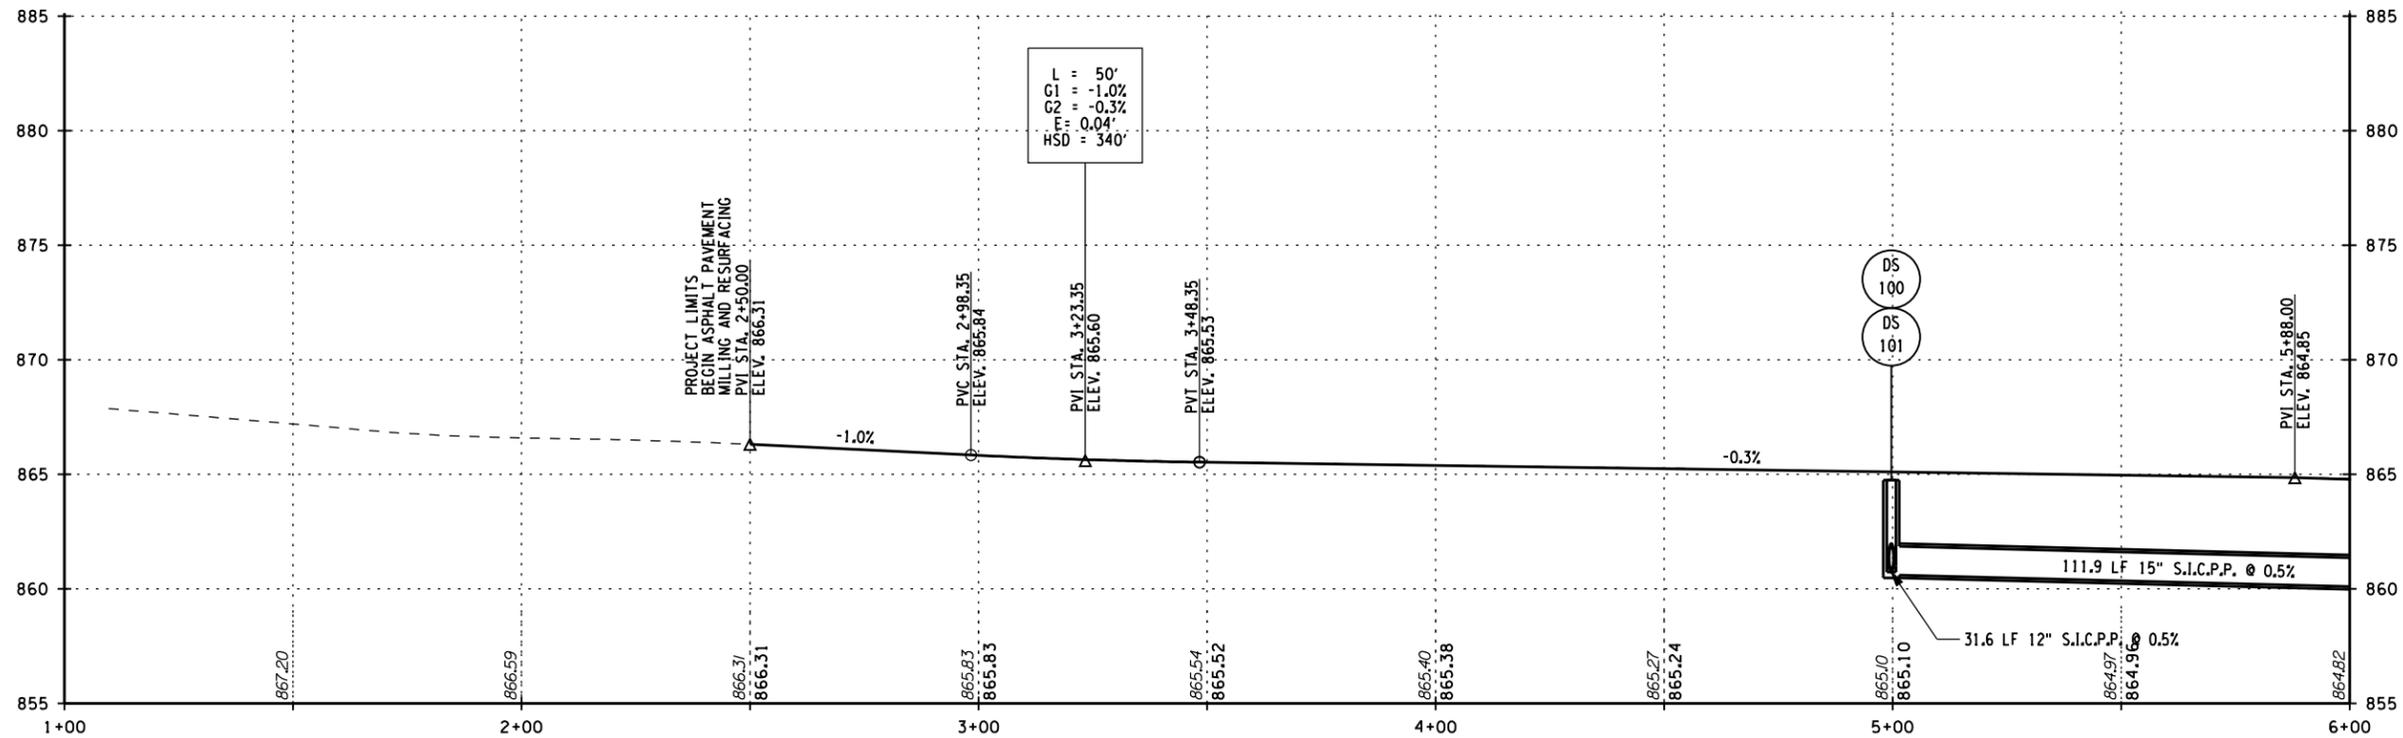

BIG TREE ROAD PROFILE

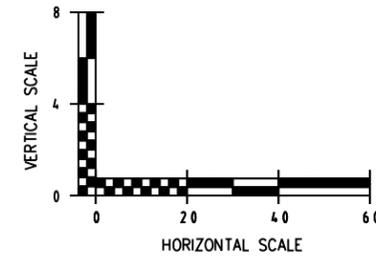

DATE	REVISIONS	BY

DRAWING ALTERATION
 Note: It is a violation of law for any person, unless they are acting under the direction of a licensed professional engineer, architect, landscape architect or land surveyor to alter an item in any way. If an item bearing the stamp of a licensed professional is altered, the altering engineer, architect, landscape architect or land surveyor shall stamp the document and include the notation "altered by" followed by their signature, the date of such alteration, and a specific description of the alteration.

By: JONATHAN W. OTTMAN
 DATE: 01/22/2026



280 East Broad St., Suite 170
 Rochester, New York 14604
 (585) 385-7417
 luengineers.com



PROJECT:
 BIG TREE ROAD
 PEDESTRIAN IMPROVEMENT
 PROJECT
 PIN 4761.50

CLIENT:
 TOWN OF LIVONIA
 36 Commercial Street
 Livonia, NY 14487


DRAWING TITLE:
 PRELIMINARY
 ROADWAY PROFILES

DESIGNED BY: JWO	SCALE: AS NOTED
DRAWN BY: HJL	DATE: JANUARY 2026
CHECKED BY: JRM	PROJECT No. 50631-01
SHEET 9 OF 11	DRAWING No. PR-01

FILE NAME = J:\Projects\50631_Town of Livonia\50631-01_Big Tree Road Pedestrian Improvements Project\Cadd\Preliminary Design\Preliminary Roadway Plan and Profile.dgn
 DATE = 1/15/2026 TIME = 10:26:39 AM
 USER = JOTMAN

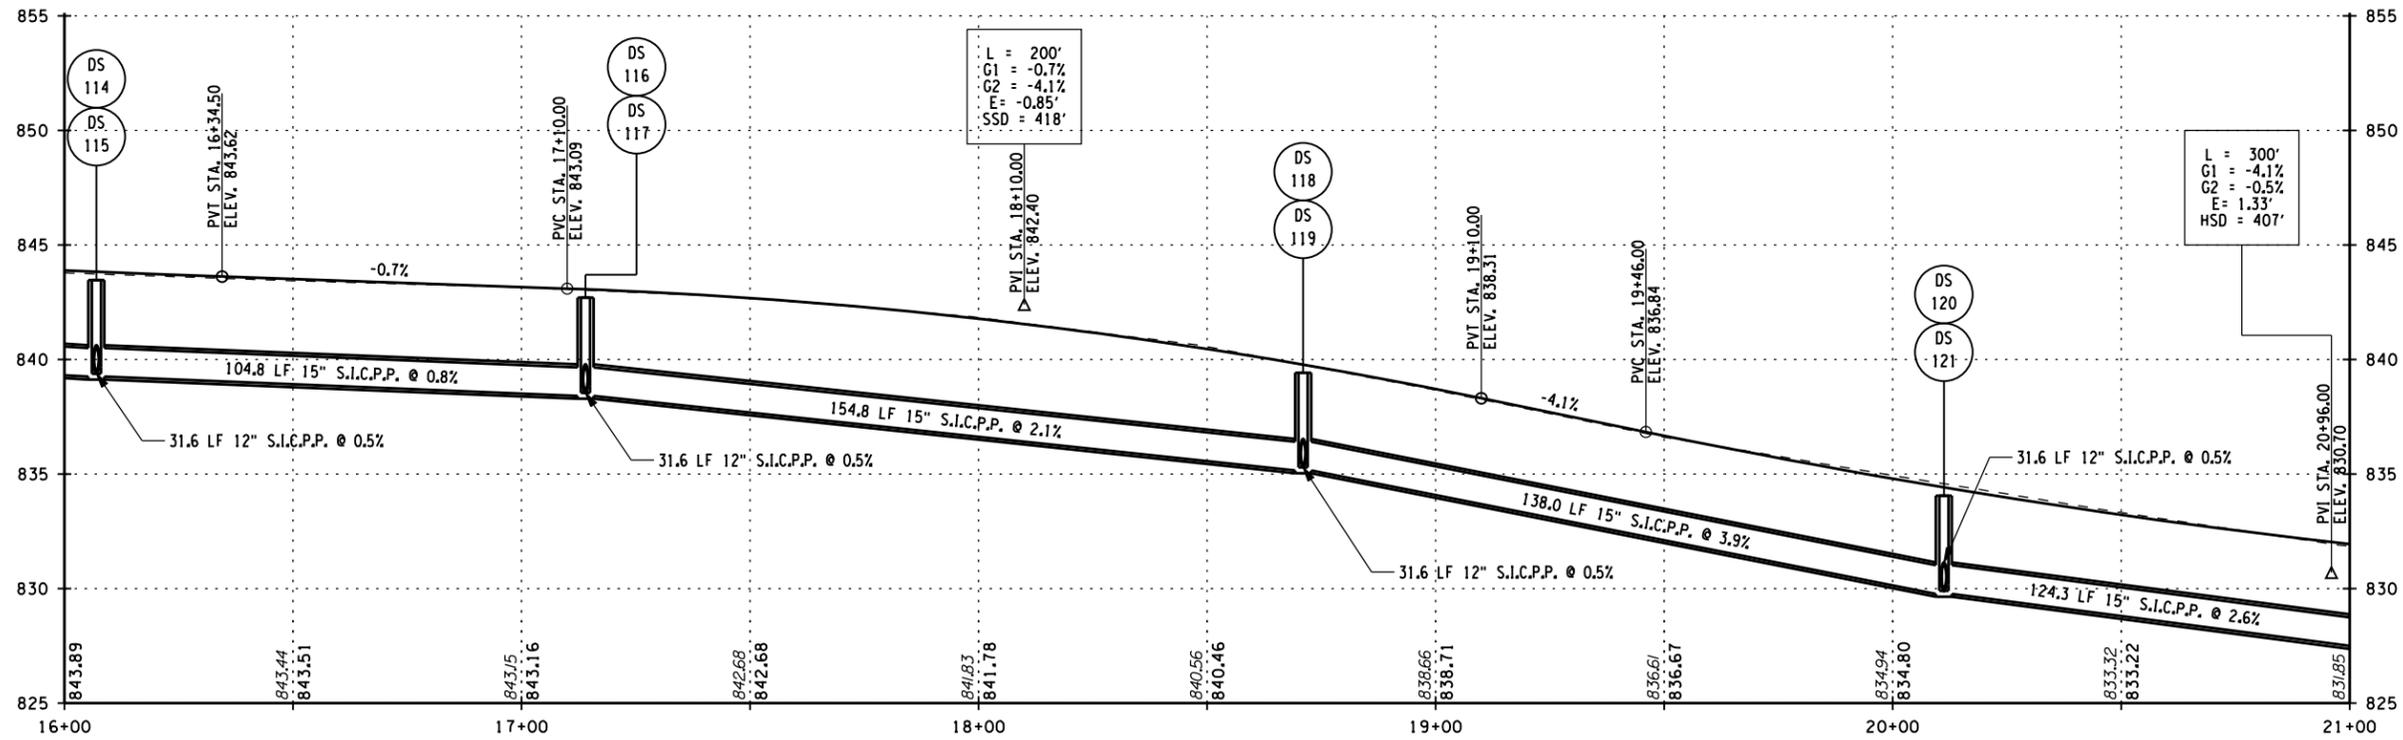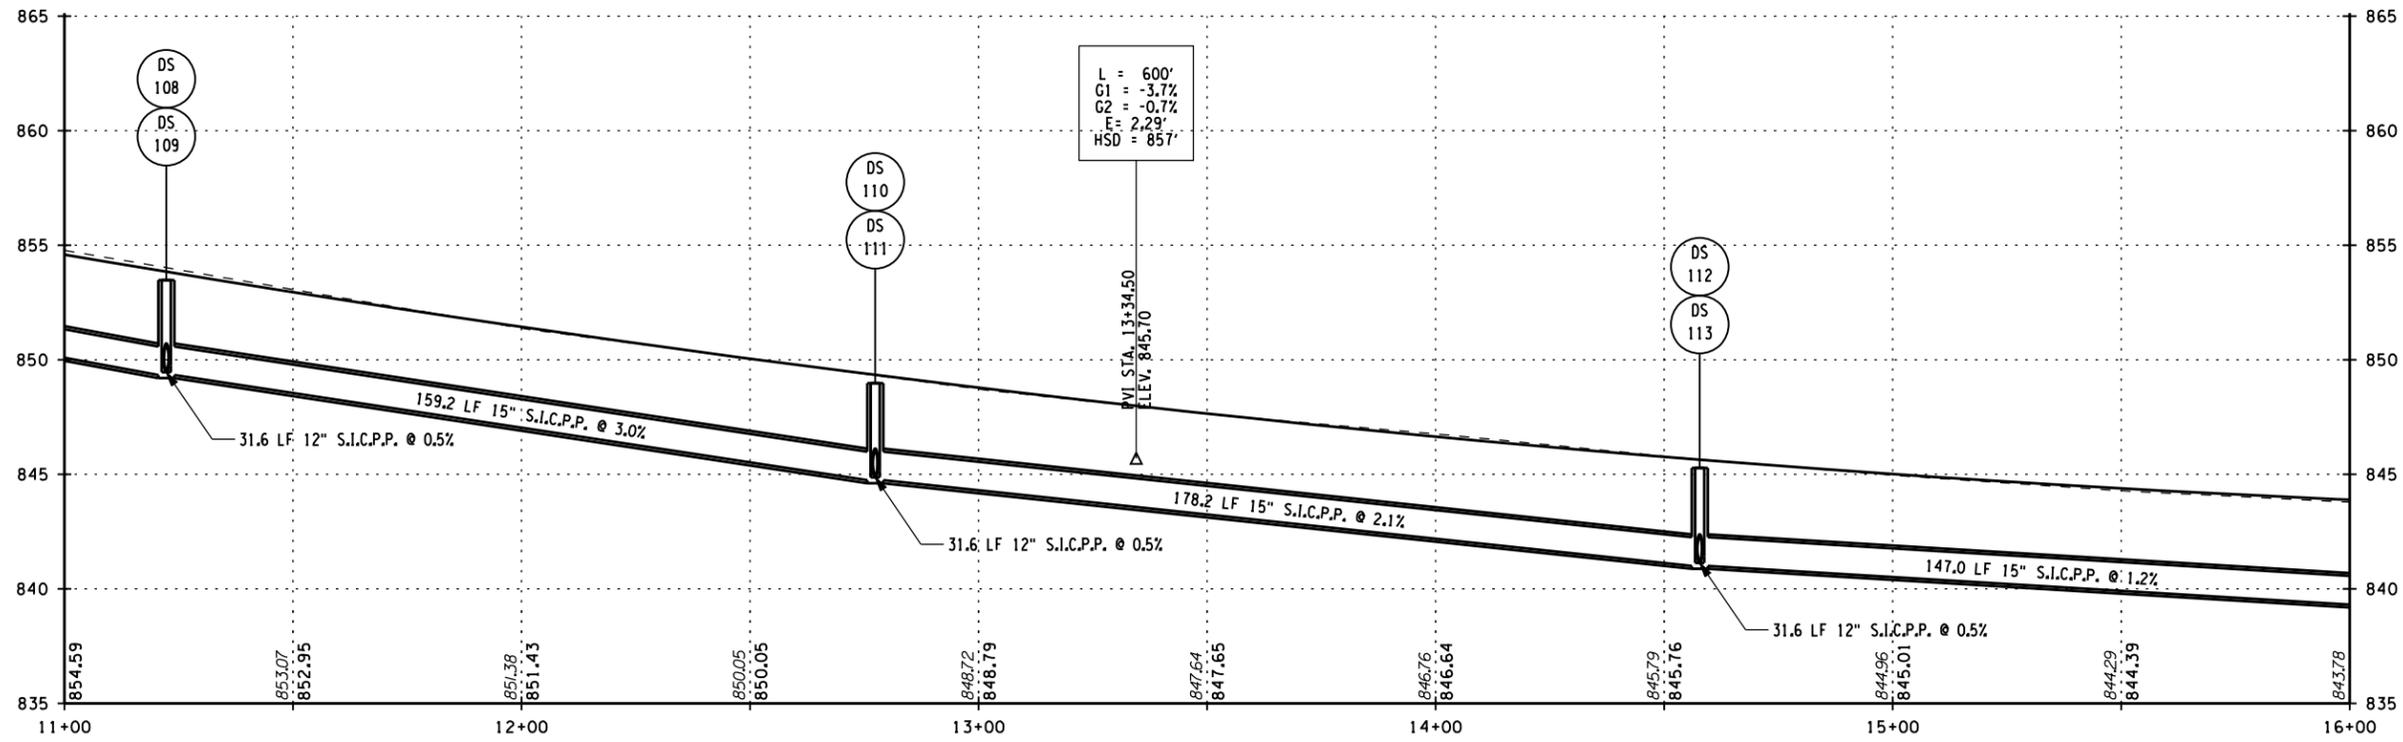

BIG TREE ROAD PROFILE

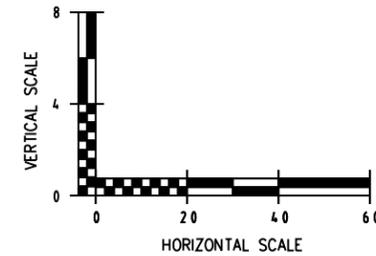

DATE	REVISIONS	BY

DRAWING ALTERATION
 Note: It is a violation of law for any person, unless they are acting under the direction of a licensed professional engineer, architect, landscape architect or land surveyor to alter an item in any way. If an item bearing the stamp of a licensed professional is altered, the altering engineer, architect, landscape architect or land surveyor shall stamp the document and include the notation "altered by" followed by their signature, the date of such alteration, and a specific description of the alteration.

By: JONATHAN W. OTTMAN
 DATE: 01/22/2026

Lu Engineers
 ENVIRONMENTAL • TRANSPORTATION • CIVIL
 280 East Broad St., Suite 170
 Rochester, New York 14604
 (585) 385-7417
 luengineers.com



PROJECT:
 BIG TREE ROAD
 PEDESTRIAN IMPROVEMENT
 PROJECT
 PIN 4761.50

CLIENT:
 TOWN OF LIVONIA
 36 Commercial Street
 Livonia, NY 14487


DRAWING TITLE:
 PRELIMINARY
 ROADWAY PROFILES

DESIGNED BY: JWO	SCALE: AS NOTED
DRAWN BY: HJL	DATE: JANUARY 2026
CHECKED BY: JRM	PROJECT No. 50631-01
SHEET 10 OF 11	DRAWING No. PR-02

FILE NAME = J:\Projects\50631 Town of Livonia\50631-01 Big Tree Road Pedestrian Improvements Project\Cadd\Preliminary Design\Preliminary Roadway Plan and Profile.dgn
 DATE = 1/15/2026 TIME = 10:26:40 AM
 USER = JOTMAN

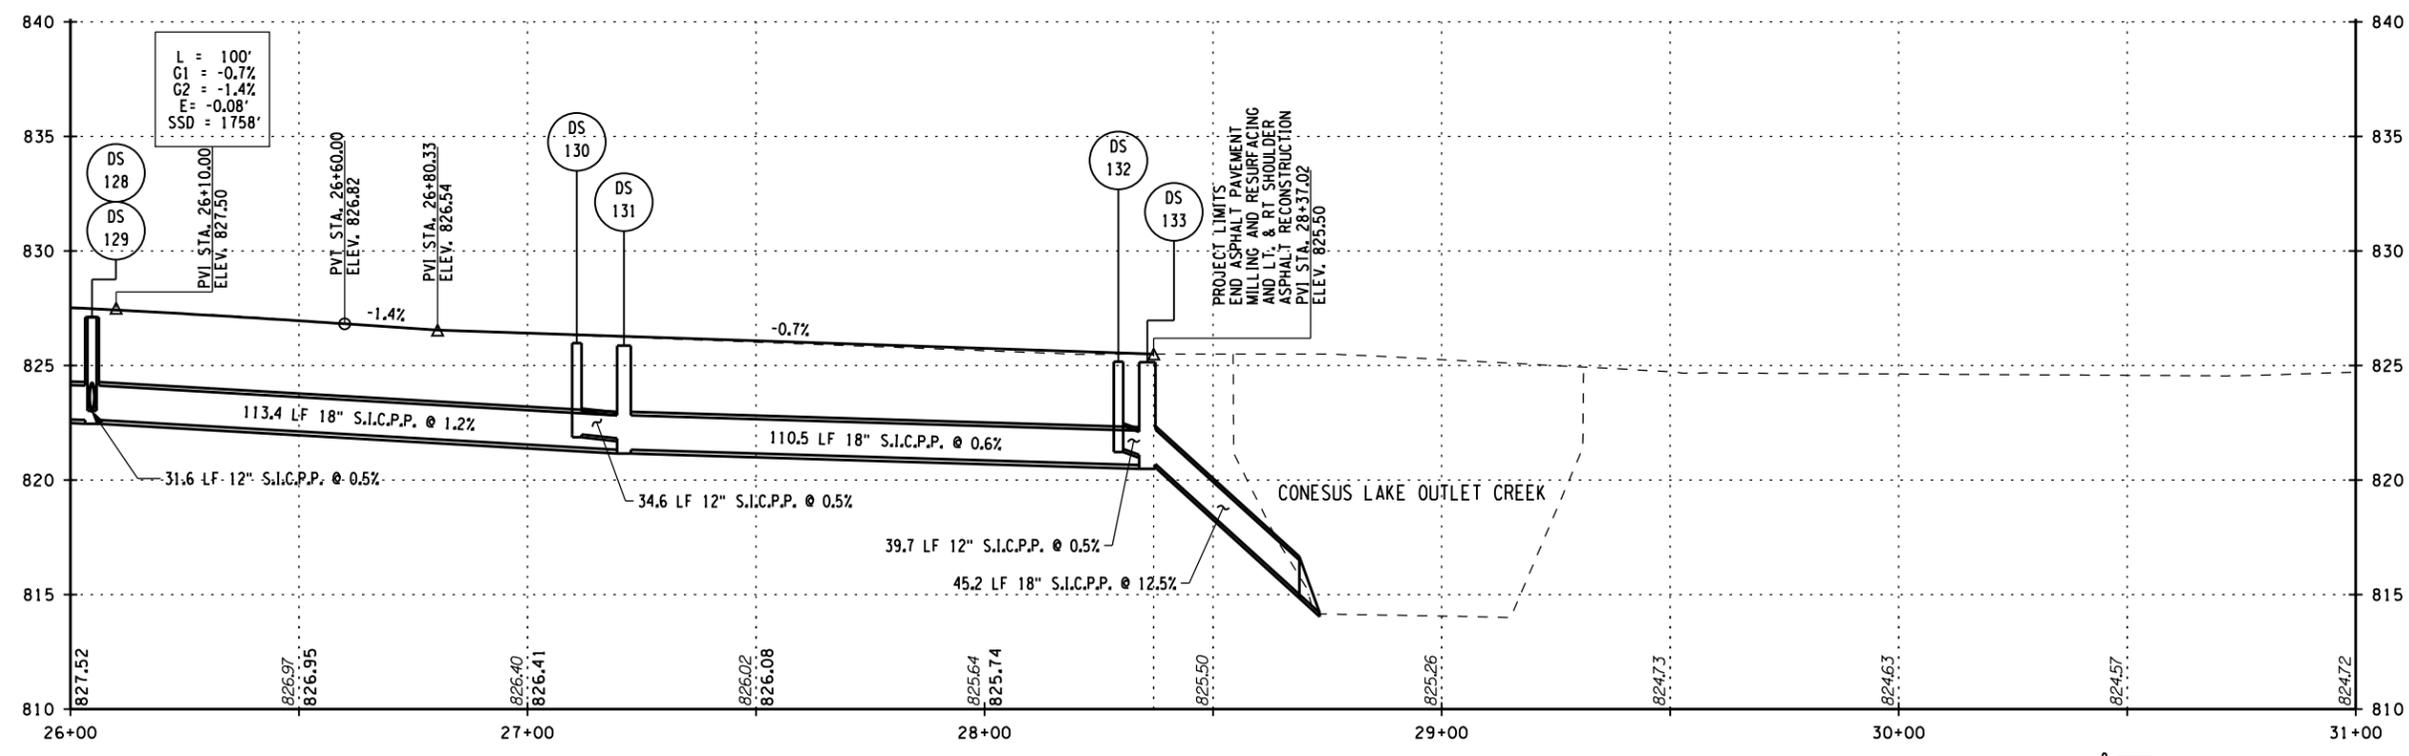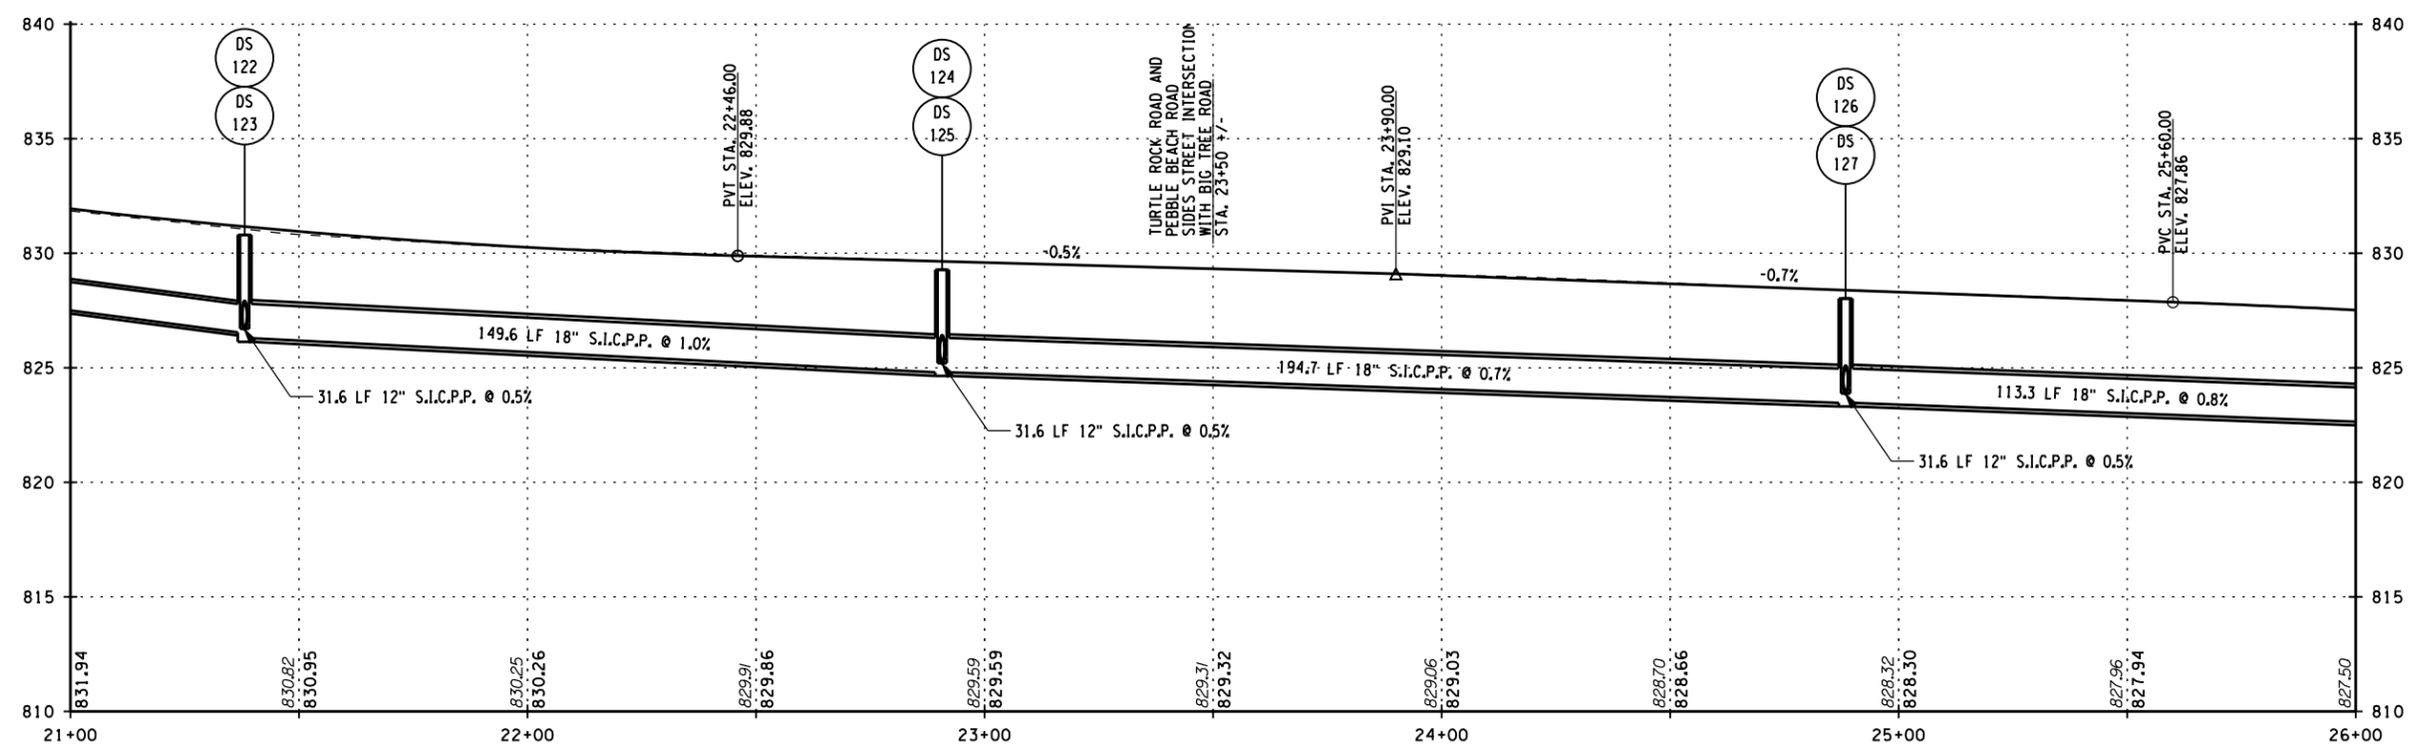

BIG TREE ROAD PROFILE

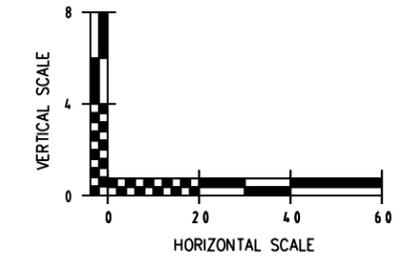

DATE	REVISIONS	BY

DRAWING ALTERATION
 Note: It is a violation of law for any person, unless they are acting under the direction of a licensed professional engineer, architect, landscape architect or land surveyor to alter an item in any way, if an item bearing the stamp of a licensed professional is altered, the altering engineer, architect, landscape architect or land surveyor shall stamp the document and include the notation "altered by" followed by their signature, the date of such alteration, and a specific description of the alteration.

By: JONATHAN W. OTTMAN
 DATE: 01/22/2026

Lu Engineers
 ENVIRONMENTAL • TRANSPORTATION • CIVIL
 280 East Broad St., Suite 170
 Rochester, New York 14604
 (585) 385-7417
 luengineers.com

PROJECT:
**BIG TREE ROAD
 PEDESTRIAN IMPROVEMENT
 PROJECT**
 PIN 4761.50

CLIENT:
TOWN OF LIVONIA
 36 Commercial Street
 Livonia, NY 14487

DRAWING TITLE:
**PRELIMINARY
 ROADWAY PROFILES**

DESIGNED BY: JWO	SCALE: AS NOTED
DRAWN BY: HJL	DATE: JANUARY 2026
CHECKED BY: JRM	PROJECT No. 50631-01
SHEET 11 OF 11	DRAWING No. PL-03