
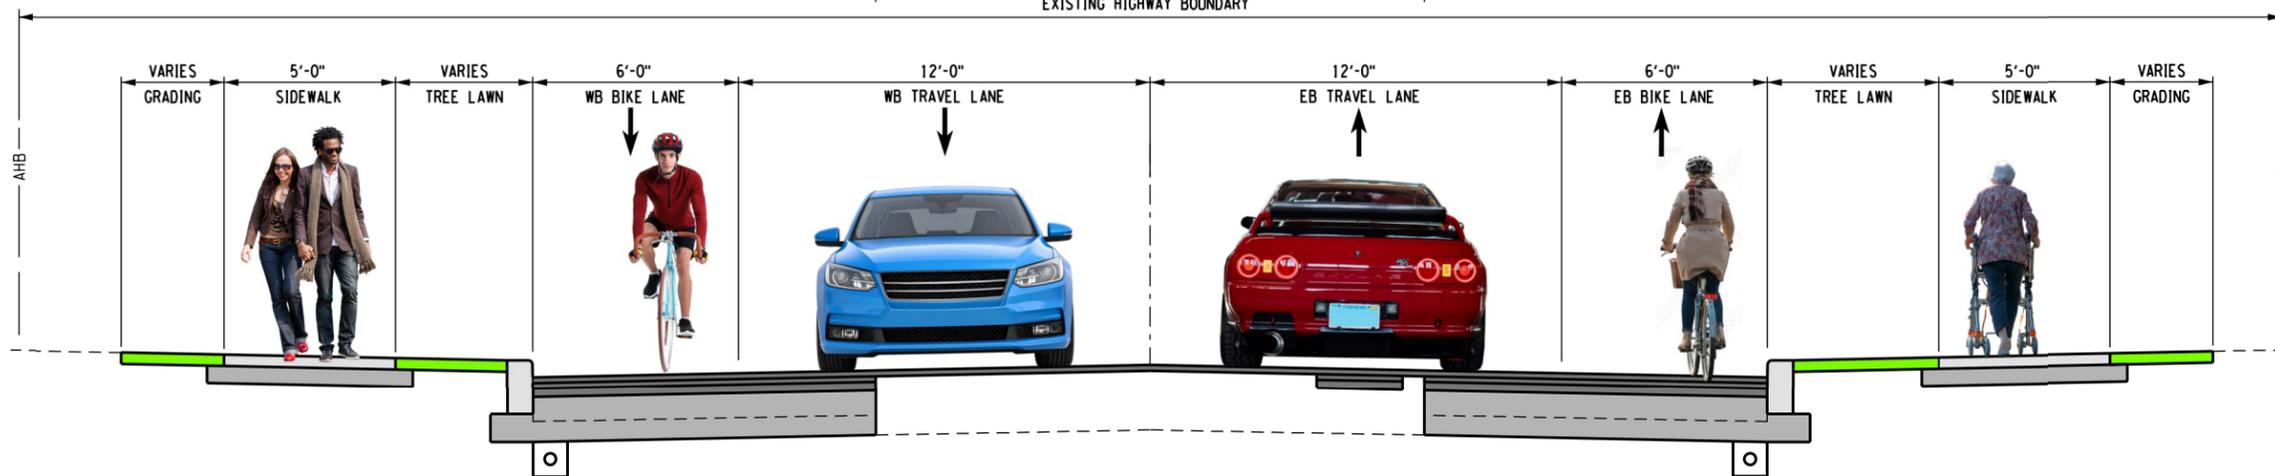
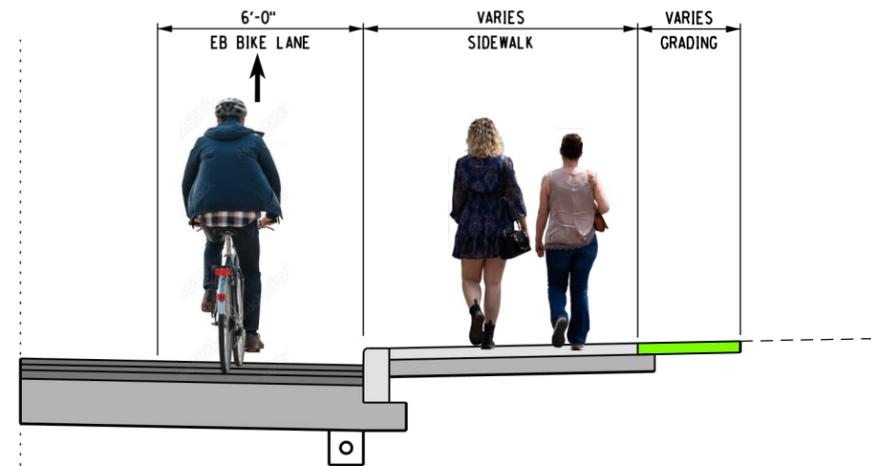
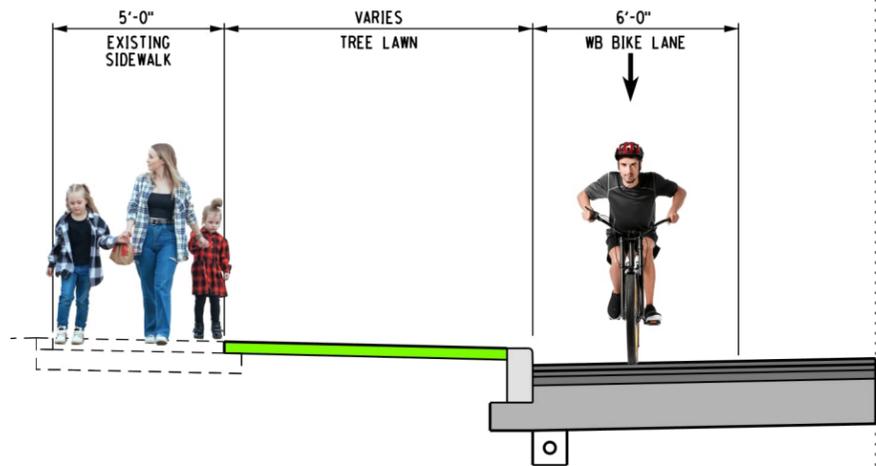


FILE NAME = J:\Projects\50631 Town of Livonia\50631-01 Big Tree Road Pedestrian Improvements Project\Cadd\Preliminary Design\Typical Sections - PIM.dgn
 DATE/TIME = Invalid expression
 USER = J.Ottman

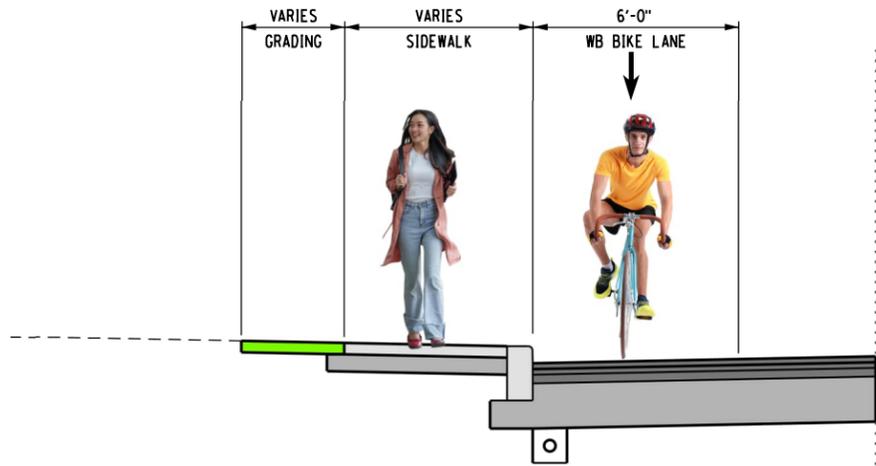

TYPICAL SECTION
ASPHALT PAVEMENT SHOULDER RECONSTRUCTION
AND ASPHALT MILLING AND RESURFACING

STA. 4+00 +/- TO STA. 28+71.31

NOT TO SCALE



DATE	REVISIONS	BY

DRAWING ALTERATION
 Note: It is a violation of law for any person, unless they are acting under the direction of a licensed professional engineer, architect, landscape architect or land surveyor to alter an item in any way. If an item bearing the stamp of a licensed professional is altered, the altering engineer, architect, landscape architect or land surveyor shall stamp the document and include the notation "altered by" followed by their signature, the date of such alteration, and a specific description of the alteration.

By: JONATHAN W. OTTMAN
 DATE: 10/01/2025



280 East Broad St., Suite 170
 Rochester, New York 14604
 (585) 385-7417
 luengineers.com

PROJECT:
 BIG TREE ROAD
 PEDESTRIAN IMPROVEMENT
 PROJECT
 PIN 4761.50

CLIENT:
 TOWN OF LIVONIA
 36 Commercial Street
 Livonia, NY 14487

DRAWING TITLE:
 PRELIMINARY
 TYPICAL SECTIONS

DESIGNED BY: JWO	SCALE: AS NOTED
DRAWN BY: HJL	DATE: OCTOBER 2025
CHECKED BY: JRM	PROJECT No. 50631-01
SHEET X OF 11	DRAWING No. TS-0X